


KNOX COUNTY, TENN.



THIS MAP WAS NOT PREPARED OR INTENDED FOR USE AS A REAL ESTATE TITLE MAP. THE RAILWAY COMPANY DOES NOT REPRESENT OR SUGGEST THAT THE PROPERTY LINES AND RIGHT-OF-WAY LINES SHOWN ON THE MAP ARE ACCURATE, OR THAT ANY OTHER INFORMATION ON THE MAP IS CORRECT. THE COMPANY DOES NOT REPRESENT THAT IT HAS CHECKED THIS MAP FOR ACCURACY.

STATION MAP  
 SOUTHERN RAILWAY COMPANY  
 Operated by the  
 SOUTHERN RAILWAY COMPANY  
 KNOXVILLE DIVISION  
 STATION 143+00 TO STATION 196+00  
 SCALE 1"=100' FT. DECEMBER 31, 1927.

Office of Special Engineer,  
 Washington, D. C.

STATIONING REFERS TO I. C. C. INVENTORY CHAINAGE-1916

V-64  
 S-16

047-060

Match Mark for Sheet No. 516

Match Mark for Sheet No. 514